



1.0 - Gymnasium							
Ref	Room Name	Capacity	Qty	Proposed NSF	Proposed NSF Subtotal	Adjacency	Features
1.1	Gymnasium		1	18,250	18,250		(2) full-size basketball courts, pickle ball courts overlay, volleyball court overlay, walking track, retractable bleacher seating, auto-retractable goals
1.2	Mens Locker	15	1	500	500		[2-4] Showers
1.3	Womens Locker	15	1	500	500		[2-4] Showers
1.4	Family Locker	3	1	250	250		
1.5	Equipment Storage		1	250	250		
SUBTOTAL NET AREA:					19,750		
2.0 - Public Event-Meeting Spaces							
Ref	Room Name	Capacity	Qty	Proposed NSF	Proposed NSF Subtotal	Adjacency	Features
2.1	Event Space	250	1	5,500	5,500		Existing gymnasium, stage and seating
2.2	Multi-Purpose Meeting	20-30	2	650	1,300		Dividable
2.3	Multi-Purpose Classroom	20-30	1	650	650		
SUBTOTAL NET AREA:					7,450		
3.0 - Indoor Recreation Spaces							
Ref	Room Name	Capacity	Qty	Proposed NSF	Proposed NSF Subtotal	Adjacency	Features
3.1	Work-Out Room	10	1	1,250	1,250		
3.2	Game Room	10	1	650	650		
3.3	E-Gaming Room	10	1	650	650		
SUBTOTAL NET AREA:					2,550		

4.0 - Facility Support Spaces							
Ref	Room Name	Capacity	Qty	Proposed NSF	Proposed NSF Subtotal	Adjacency	Features
4.1	Lobby		1	1,000	1,000		
4.2	Reception	1	1	150	150		
4.3	Staff Office	1	2	125	250		
4.4	Public Toilets		2	500	1,000		
4.5	Mechanical Room		1	500	500		
4.6	Electrical Room		1	150	150		
4.7	IT Room		1	100	100		
4.8	Storage		1	500	500		
4.9	Housekeeping		1	150	150		
SUBTOTAL NET AREA:					3,800		
5.0 - Foodservice							
Ref	Room Name	Capacity	Qty	Proposed NSF	Proposed NSF Subtotal	Adjacency	Features
5.1	Concessions		1	200	200		
5.2	Catering Kitchen		1	450	450		
5.3	Cafe Kiosk		1	100	100		
5.4	Foodservice Storage		1	250	250		
SUBTOTAL NET AREA:					1,000		
6.0 - Outdoor Recreation Spaces							
Ref	Room Name	Capacity	Qty	Proposed NSF	Proposed NSF Subtotal	Adjacency	Features
6.1	Full-Size Basketball Court		1	4,750	4,750		
6.2	Outdoor Game Area		1	1,200	1,200		
6.3	Picnic-Grill Area		1	1,200	1,200		
SUBTOTAL NET AREA:					7,150		

space program

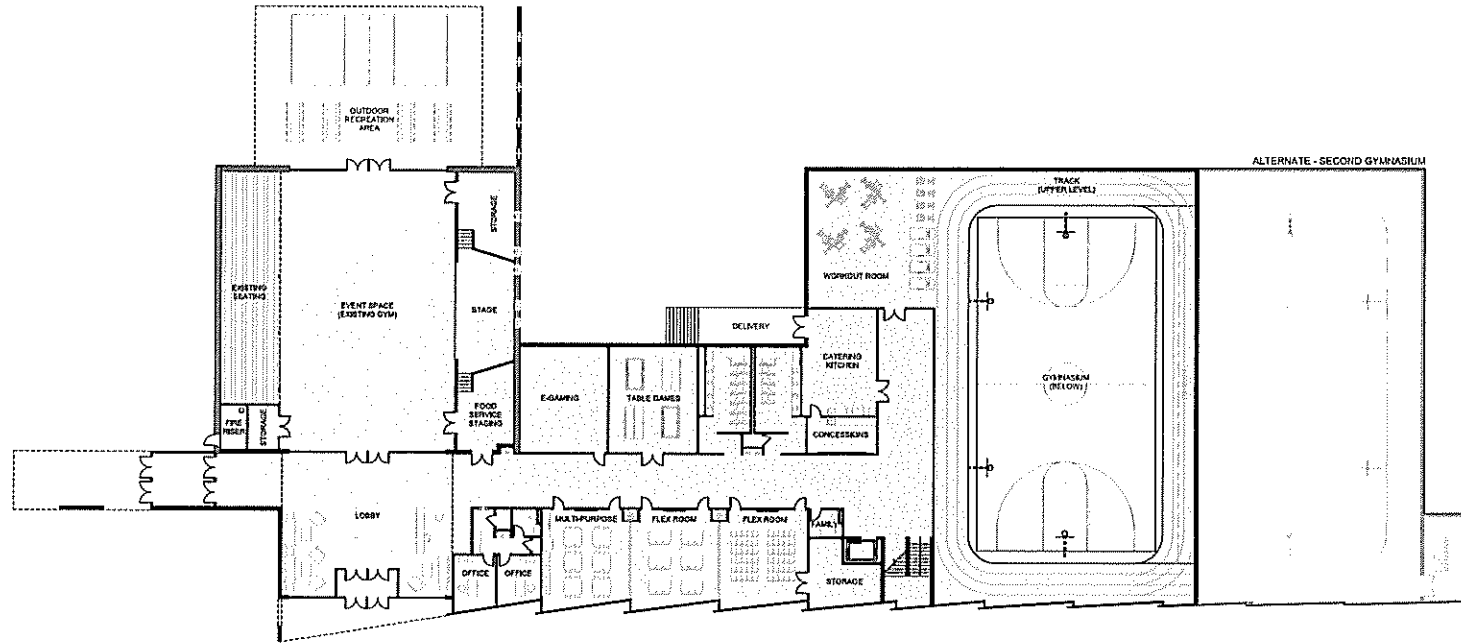

ENTRY LEVEL - 1

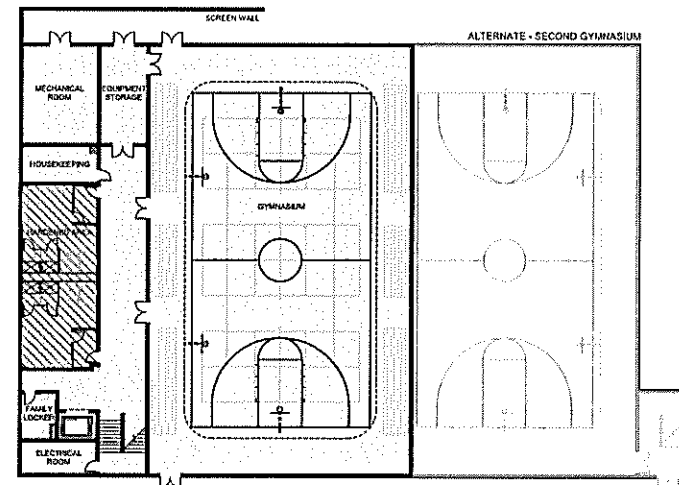

GYMNASIUM LEVEL - 0

floor plans